


System Section "Optigrün Retention Roof Flow Control extensive"

Optigrün Water Retention Box WRB 80F (foldable 80 mm high)

Laid with the 3 litre side facing upwards

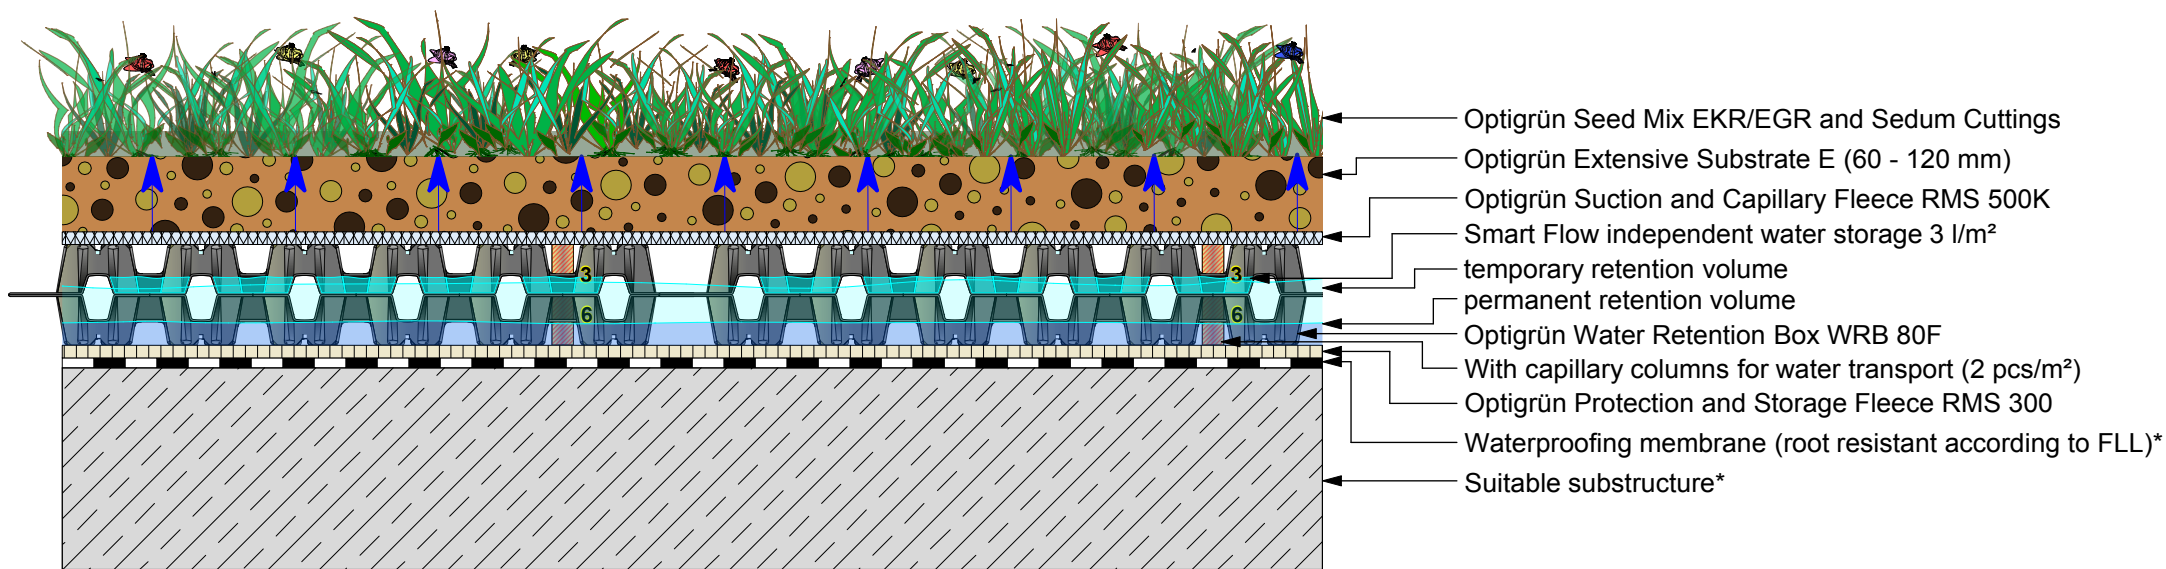

Note
 Retention volume: Temporary as well as permanent retention volume has to be clarified with structural engineer.
 Emergency overflow: Emergency overflow has to be placed above the top edge of the water retention box.

* According to national regulations



The depicted solution is intended for use with green roof systems. Other construction tradework is simplified in this representation and should be constructed according to current industry standards. Optigrün reserves the right to make changes to its product solutions.

Approved:	com	drawn by:	scale:	update:	Rev.:	Detail-No.:	Reprinting is only permitted with the prior permission of the editors. No responsibility for printing errors. Subject to technical modifications.
OBU, HVO	O	MH	not to scale	05.05.2020	2	RDF1.1000_L3_UgD	